


Manifest	
27 x	Cone
9 x	Sign frame (600x800)
8 x	Multi-message frame
8 x	Speed 25
7 x	Chevron
4 x	Blank Yellow
4 x	End Road Work
4 x	Prepare To Stop
4 x	Roadwork Ahead
4 x	Speed 50
4 x	Traffic Controller Symbolic
4 x	Worker Symbolic
2 x	Traffic Controller Stop Slow Bat
2 x	Watch Your Step

Legend	
	Cone
	Stobie Pole or Light
	Traffic Control Vehicle
	Traffic Controller Stop Slow Bat
	Work Area
	Work Vehicle

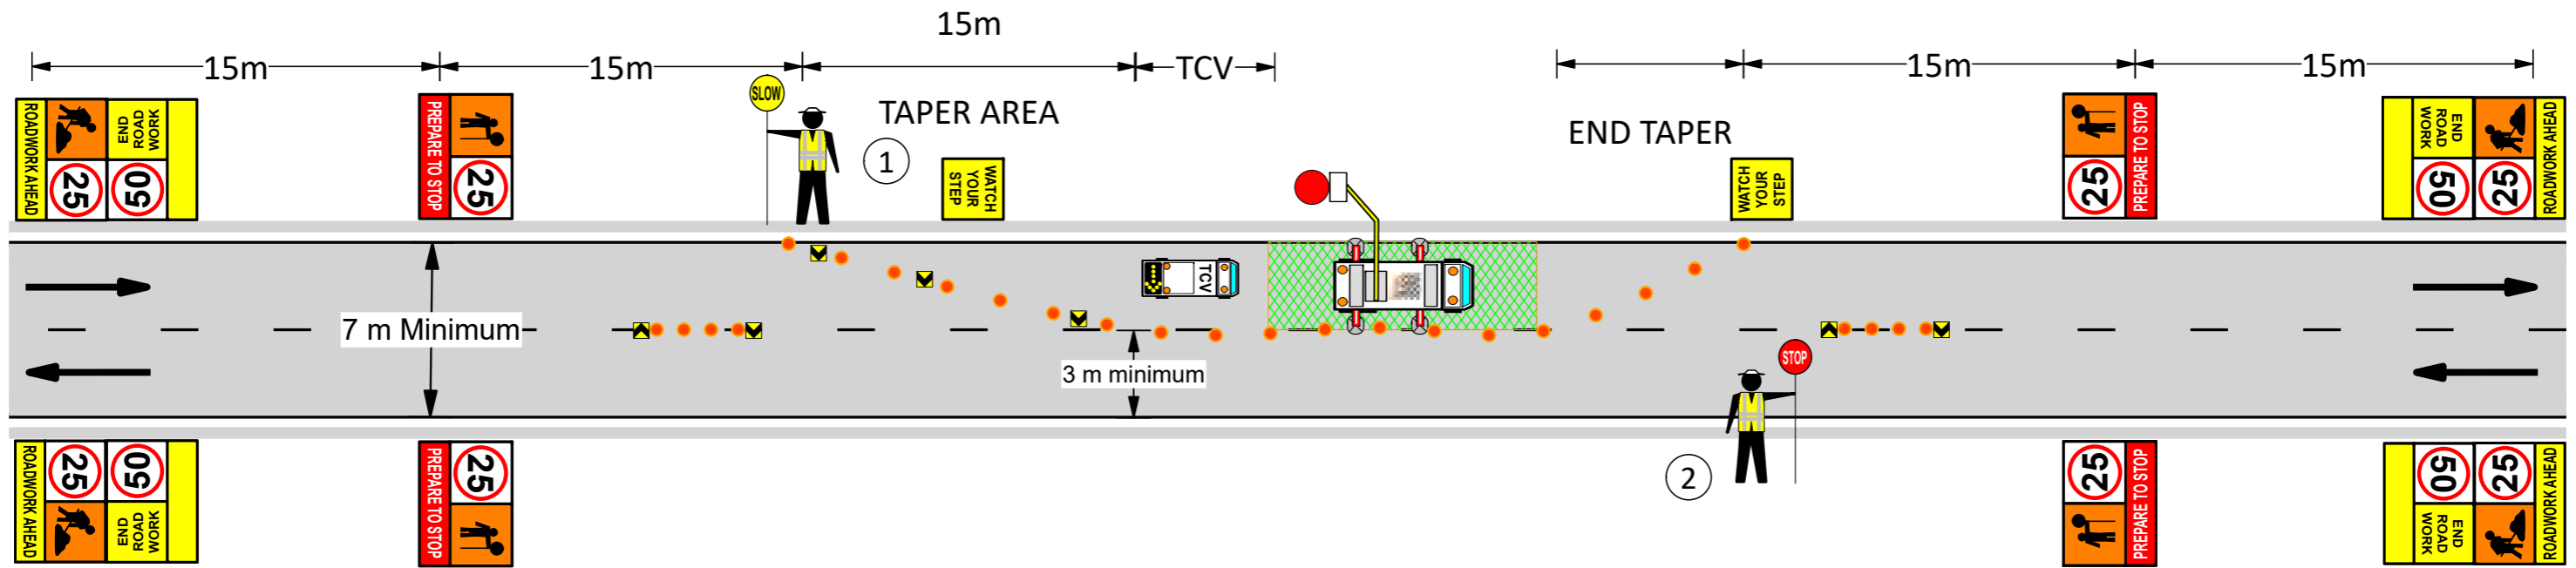

DRAWN BY	DATE	CLIENT: SA Power Networks	 1300 768 657 www.workzone.net.au TGS NOT TO SCALE
		SITE LOCATION: 24 Lawrie Street, Henley Beach	
		TRAFFIC CONTROL NOTES: 1. Work Duration: Short term (single shift). 2. Posted Speed: 50km/h or less 3. Cover any conflicting permanent traffic control devices within the worksite. 4. Pole and work area shown are diagrammatic - confirm with client onsite. 5. Traffic Controllers to assist local resident access within work site as required. 6. Safety buffer to be clear of workers and all types of plant, equipment and signage.	
Bradley Wilkin	07/05/2022	TRAFFIC MANAGEMENT CENTRE - 1800 018 313	
		SAPOL - 131 444	
		TGS No: WZTC - TGS - 33213	

REVISION #	DETAILS
1.0	Issued for Implementation